





# PLAN CADASTRAL


U.A.T. ALEXANDRIA, JUD TELEORMAN, SECTOR CADASTRAL 3

SCARA 1:2000, SISTEM DE PROIECTIE STEREO 70


## LEGENDA

|                            |   |
|----------------------------|---|
| Limita U.A.T.              |  |
| Limita sector cadastral    |  |
| Numar sector cadastral     | <b>3</b>  |
| Limite tariale si cvartale |  |
| Numar tariale si cvartale  | <b>3</b>  |
| Limita imobil              |  |
| Numar imobil               | 8100  |
| Numar plansa               | 1   |


SPRE PUBLICARE

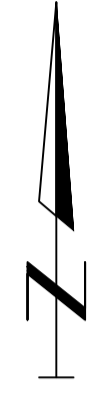

Schita de asamblare a planselor

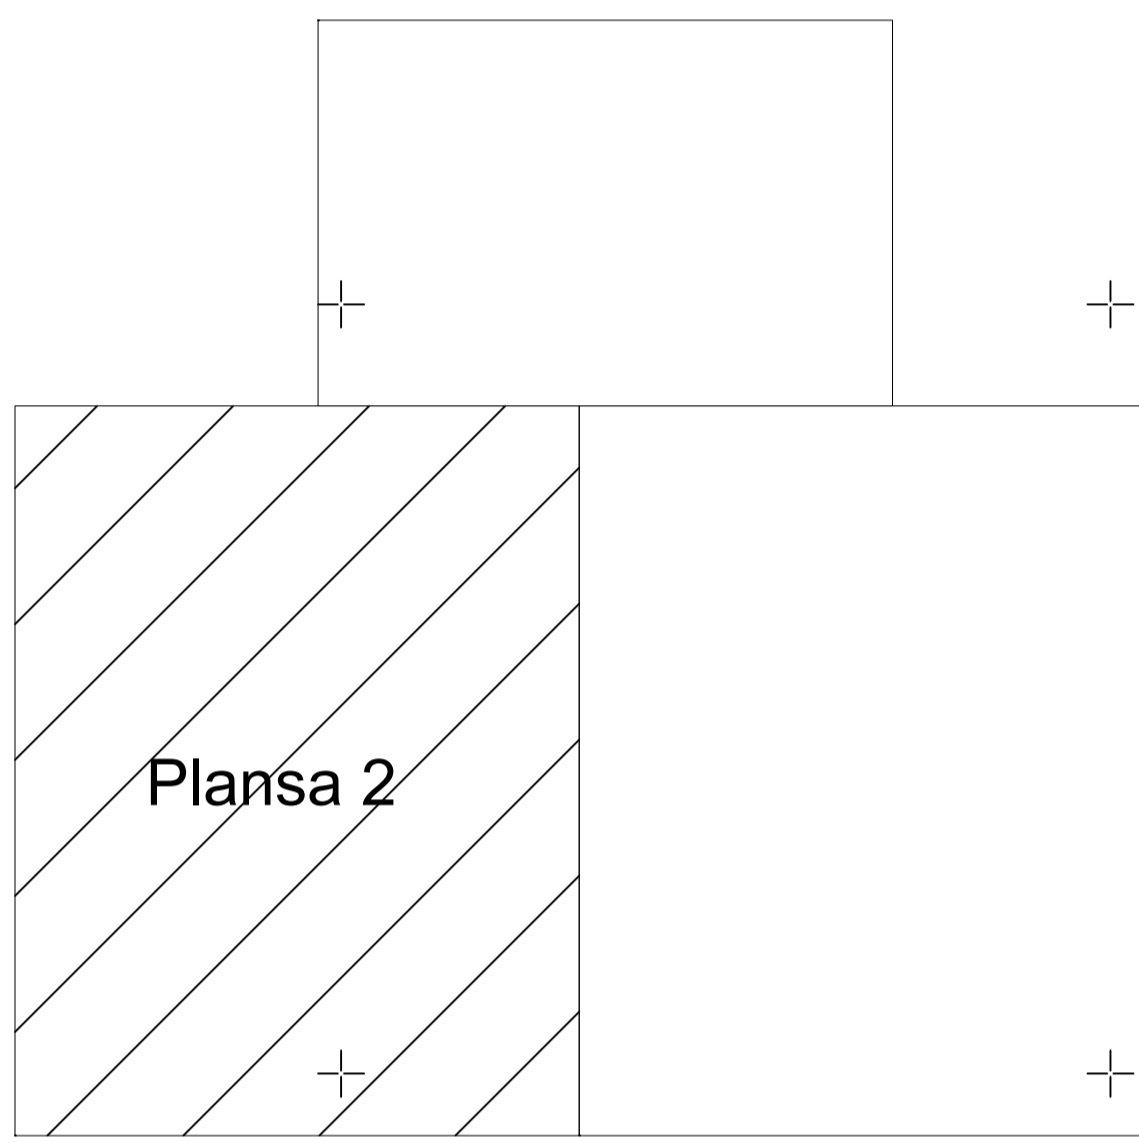

Schita cu dispunerea sectoarelor cadastrale

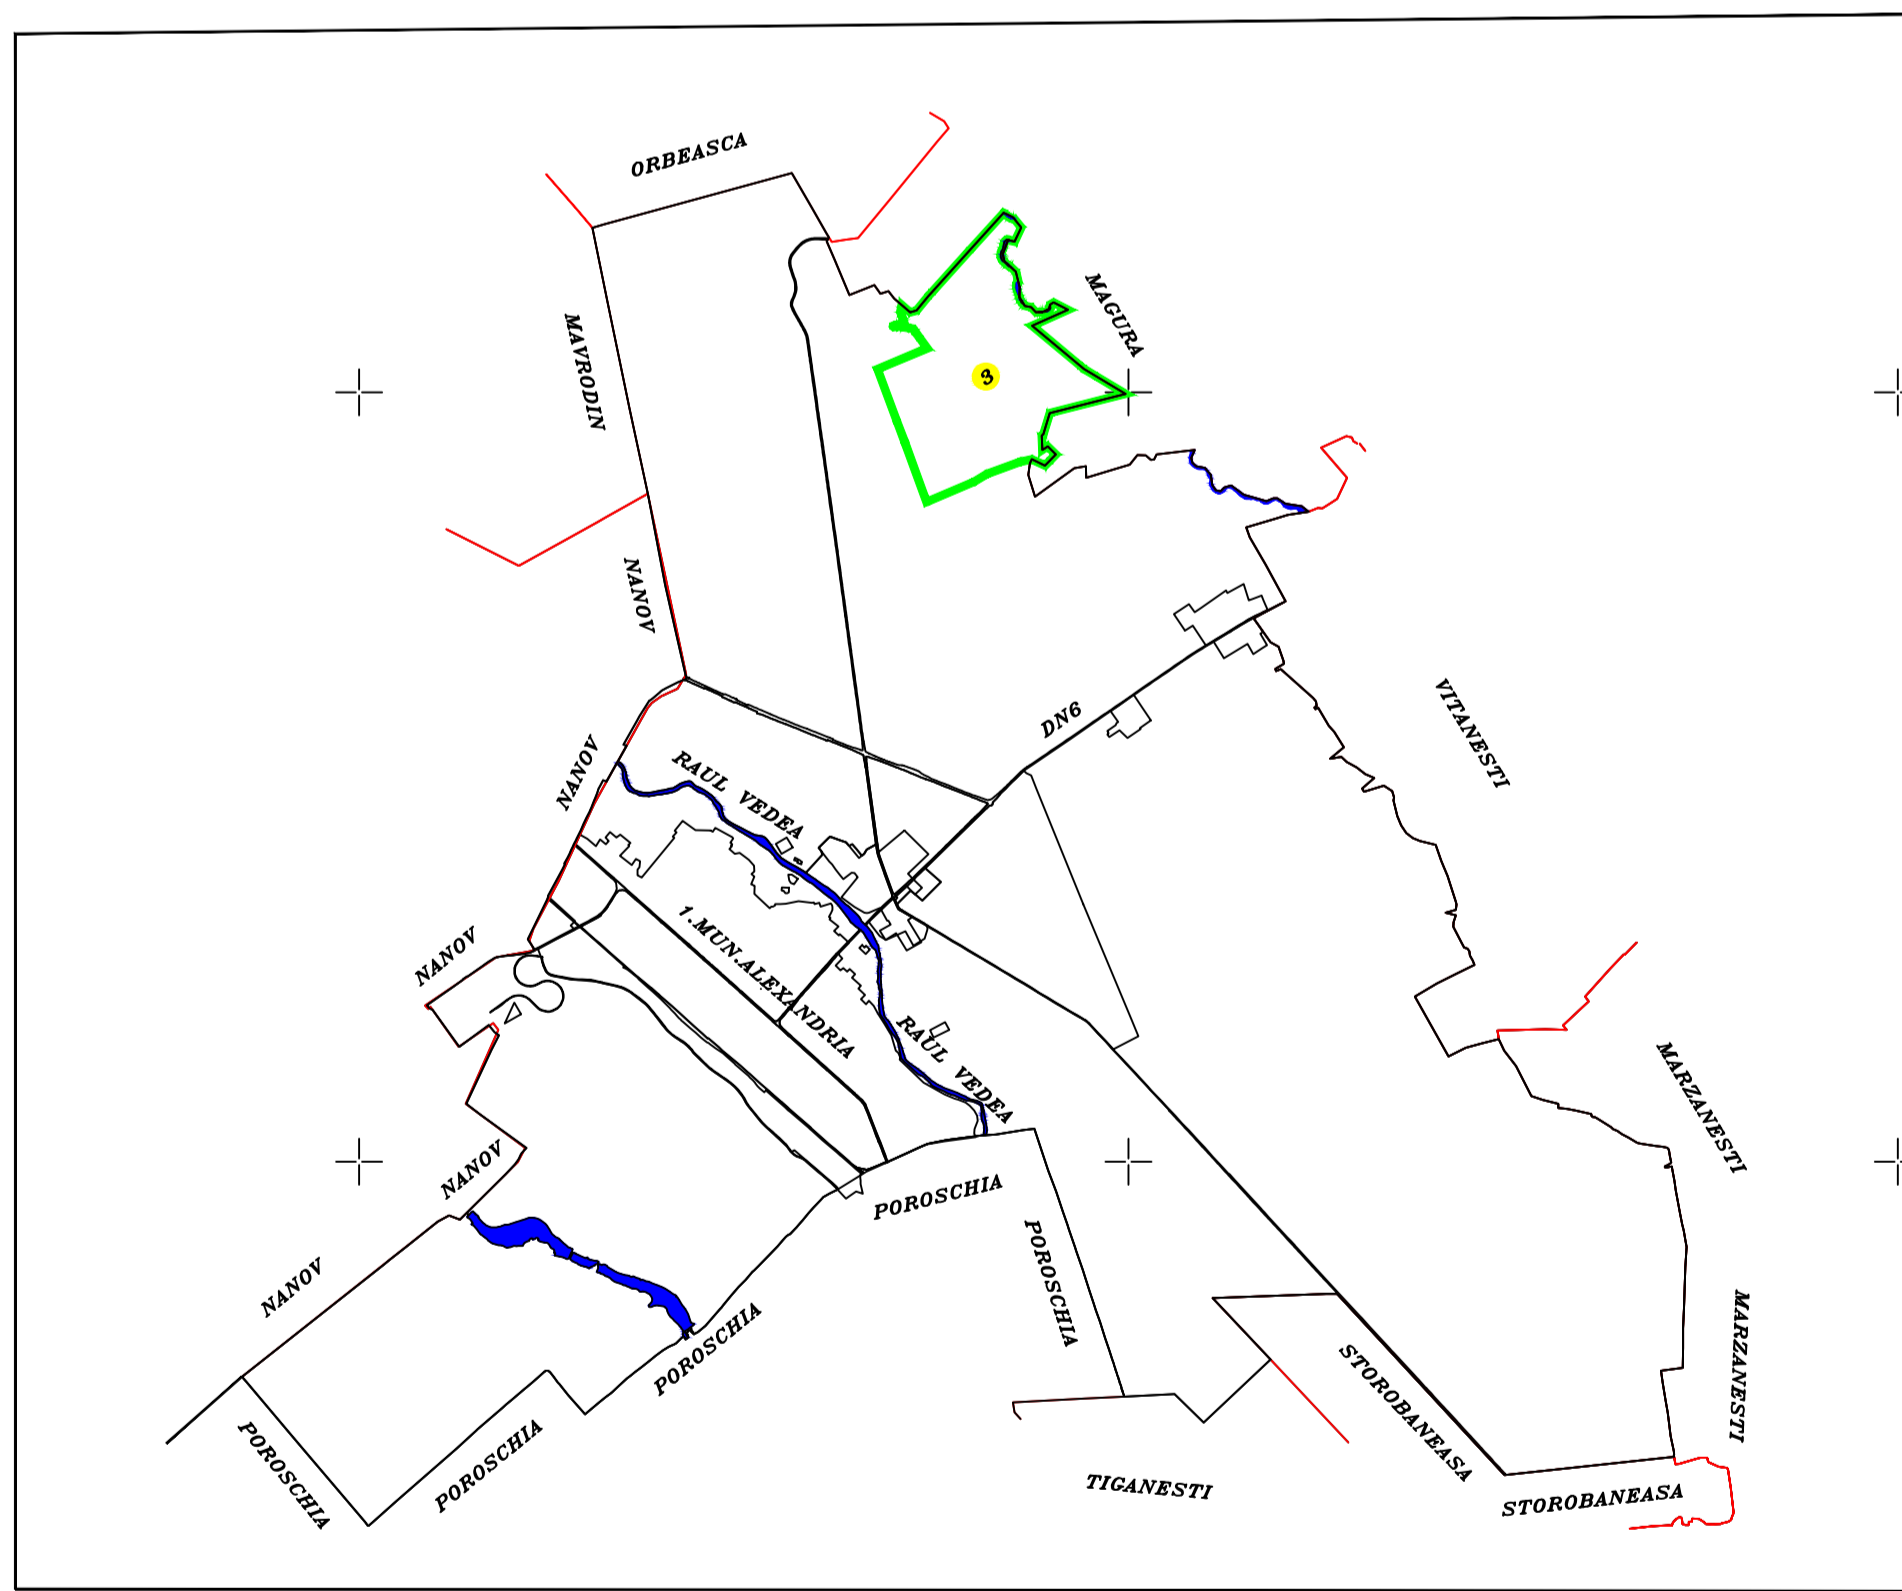

EXECUTANT:  
SC MB GROUP IMPEX SRL  
DATA: 11.05.2022

SECTOR CADASTRAL 2

CENTURA ALEXANDRIA-BUZESCU

SECTOR CADASTRAL 4

UAT MAGURA

3

3

8100  
1

Plansa 2

1

3

4

4/1