


PLAN CADASTRAL

U.A.T. ALEXANDRIA, JUD TELEORMAN, SECTOR CADASTRAL 25

SCARA 1:2000, SISTEM DE PROIECTIE STEREO 70


SPRE PUBLICARE

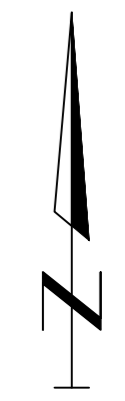


LEGENDA

- Limita U.A.T.
- Limita sector cadastral
- Numar sector cadastral **25**
- Limite tarlale si cvartale
- Numar tarlale si cvartale **49**
- Limita imobil
- Numar imobil **7200**
- Numar plansa **1**

Schita de asamblare a planselor

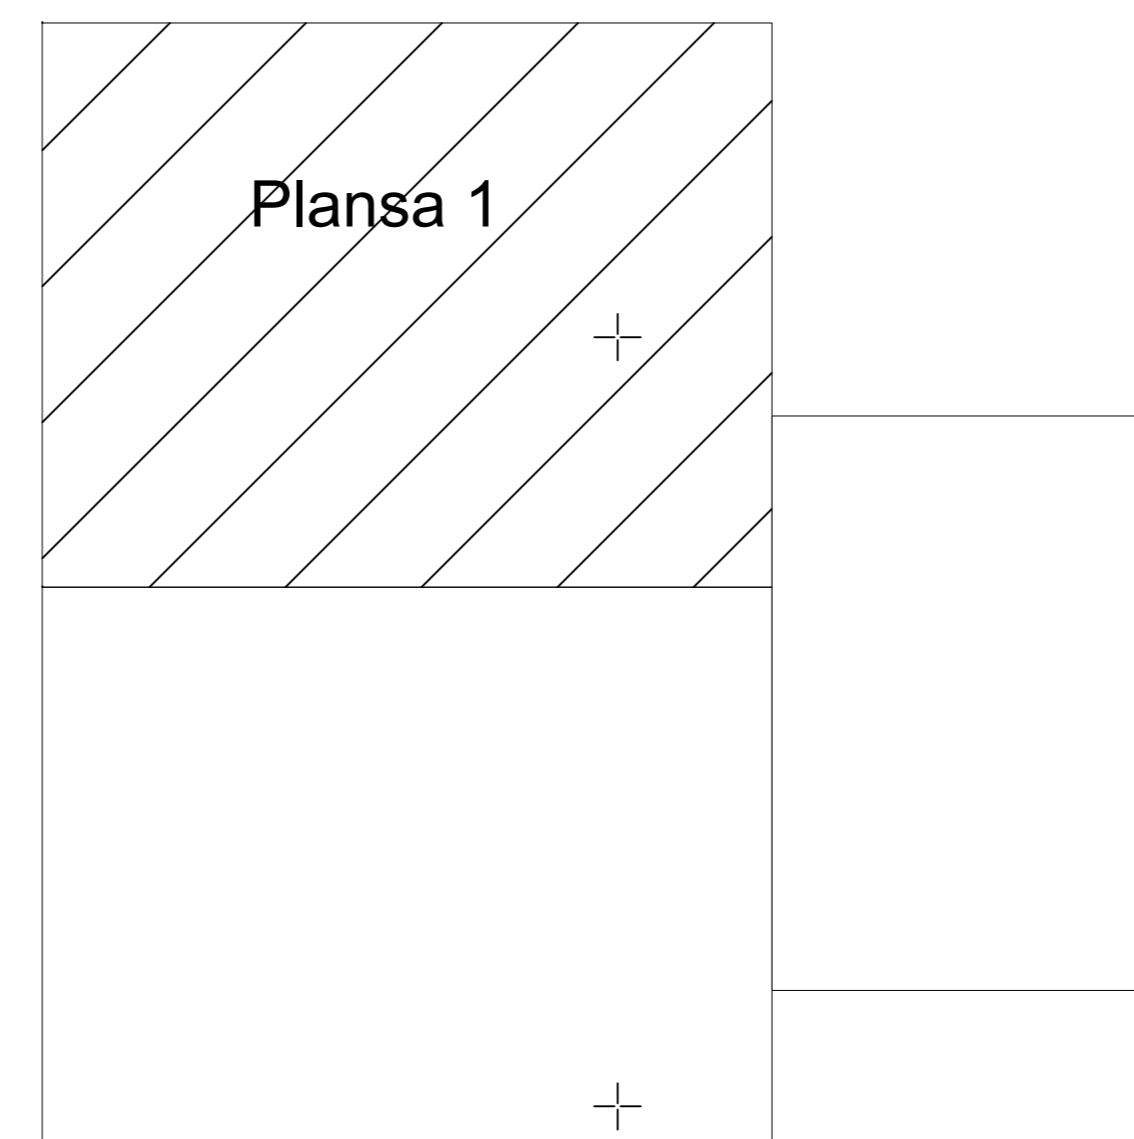

Schita cu dispunerea sectoarelor cadastrale

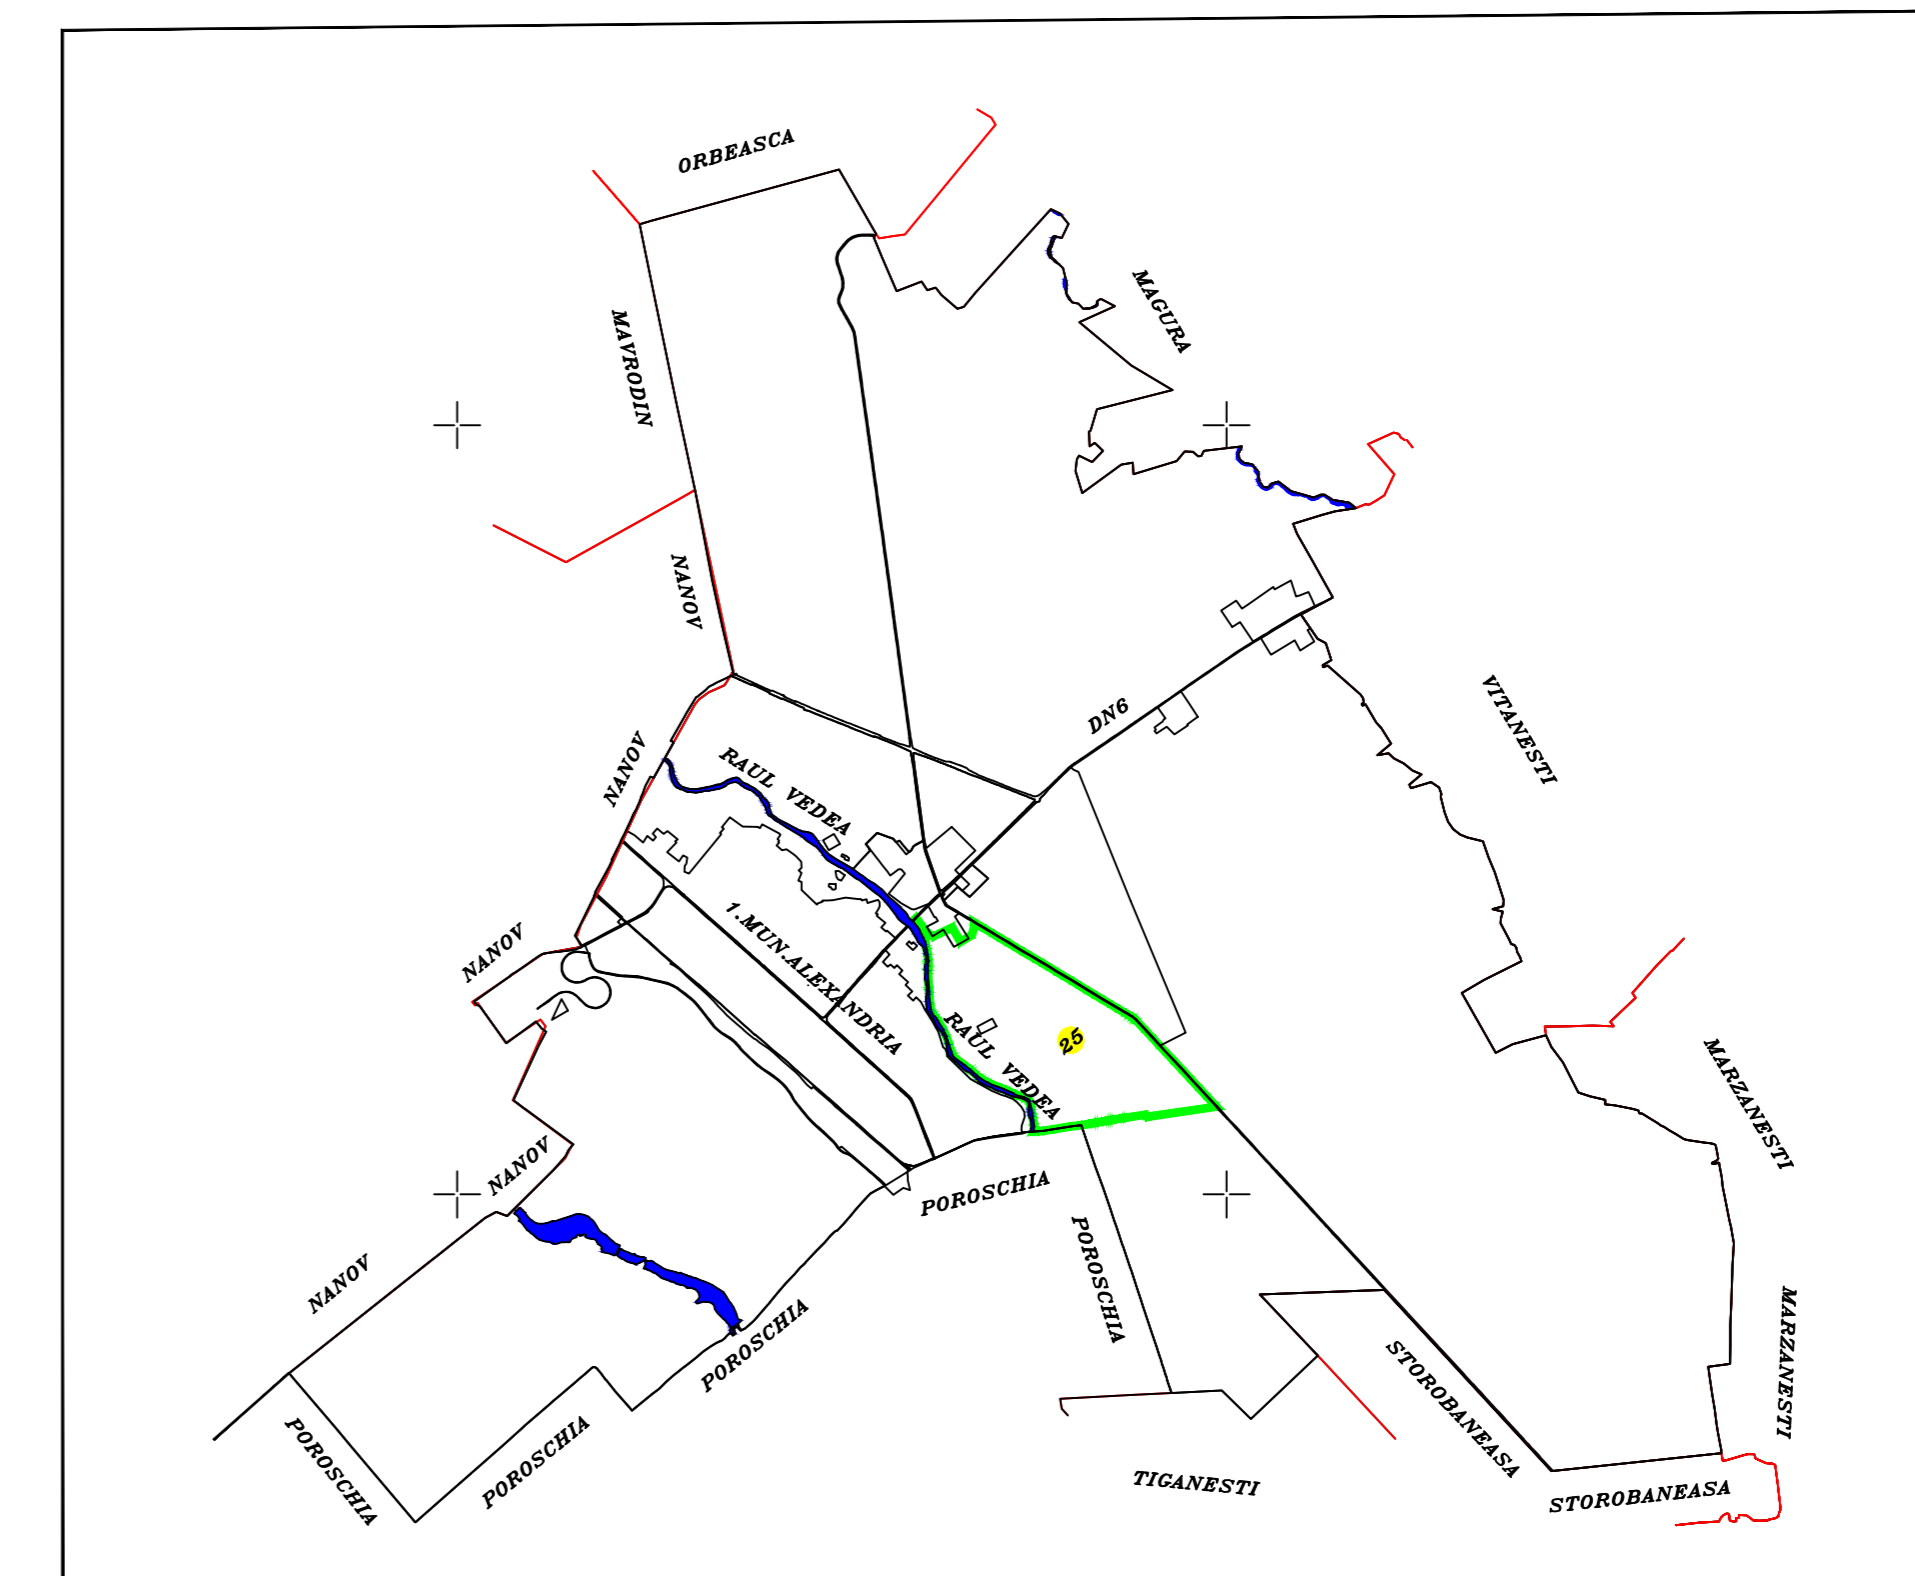

RAUL VEDEA

SECTOR CADASTRAL 24

SECTOR CADASTRAL 24

DJ 584

EXECUTANT:
SC MB GROUP IMPEX SRL
DATA: 11.05.2022