

SPRE PUBLICARE



PLAN CADASTRAL
U.A.T. ALEXANDRIA, JUD TELEORMAN, SECTOR CADASTRAL 25
SCARA 1:2000, SISTEM DE PROIECTIE STEREO 70

RAUL VEDEA

25

49

56/1

49

56/2

SECTOR CADASTRAL 25



UAT POROSCHIA

LEGENDA

Limita U.A.T.	
Limita sector cadastral	
Numar sector cadastral	25
Limite tariale si cvartale	
Numar tariale si cvartale	49
Limita imobil	
Numar imobil	7200
Numar plansa	1

Schita cu dispunerea sectoarelor cadastrale

Schita de asamblare a planselor

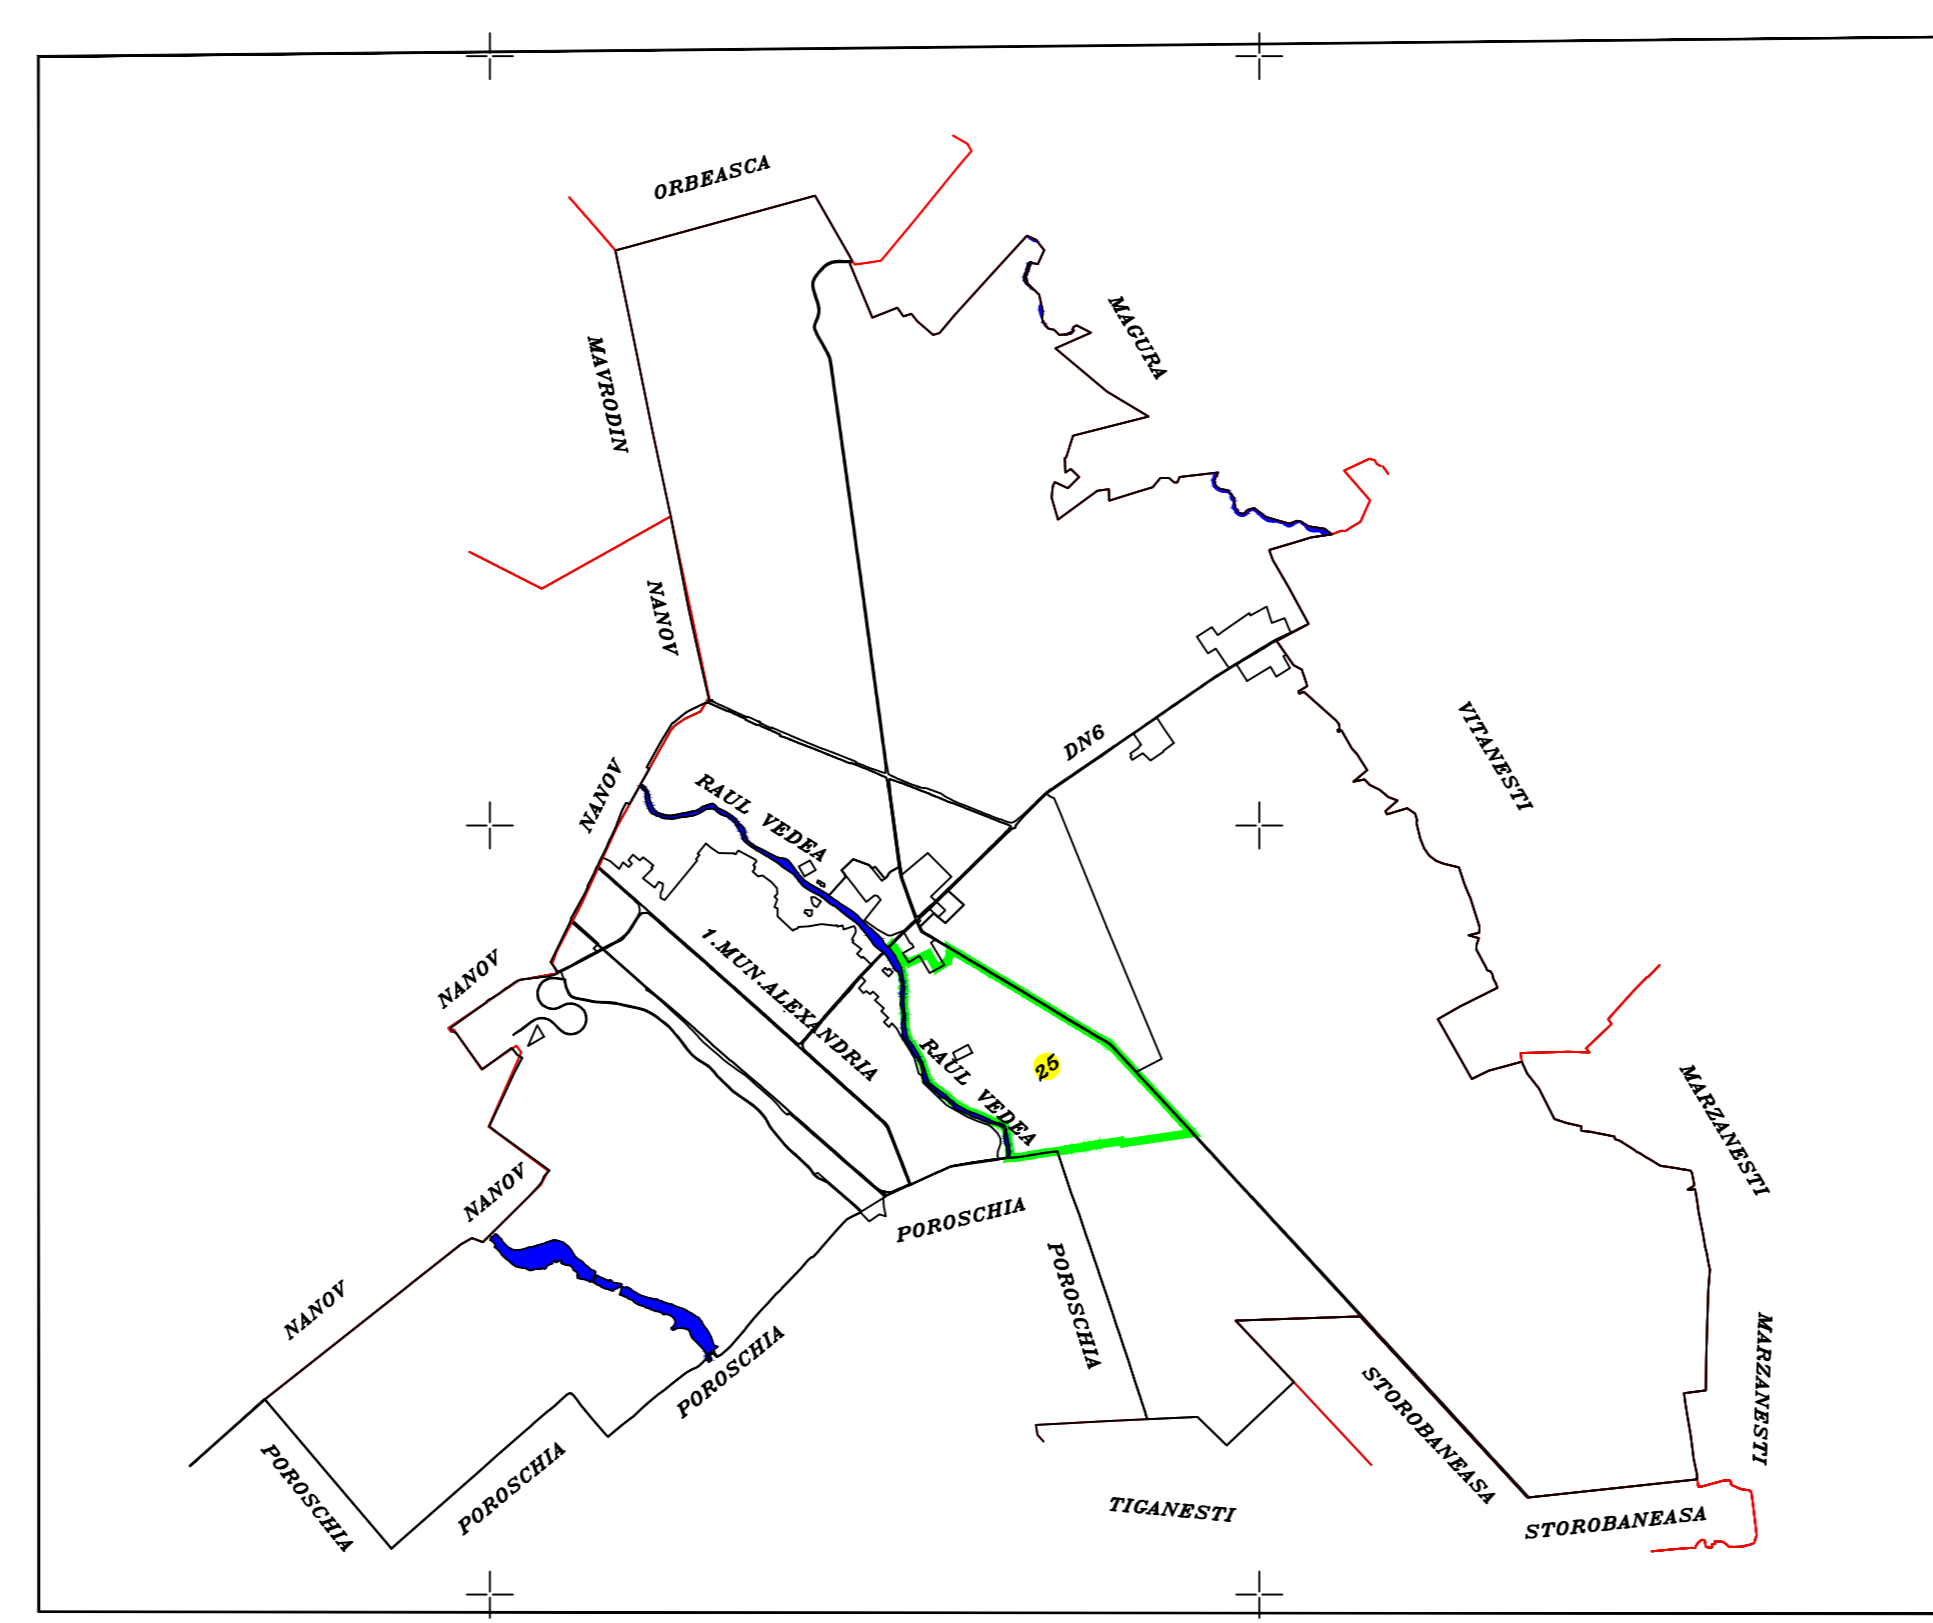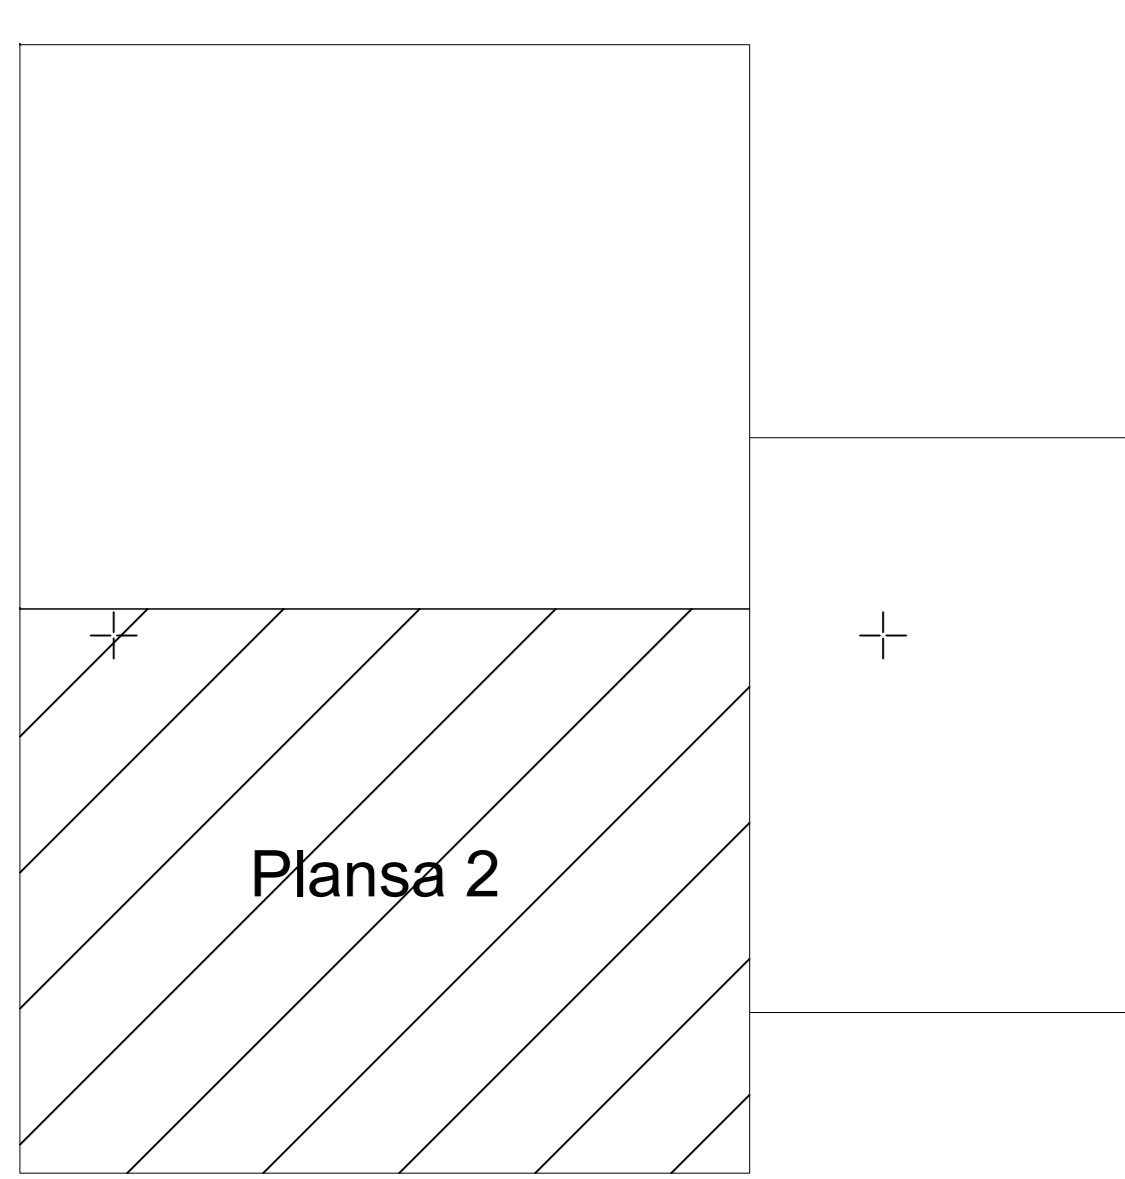

EXECUTANT:
SC MB GROUP IMPEX S.R.L.
DATA: 11.05.2022