

PLAN CADASTRAL






 
U.A.T. ALEXANDRIA, JUD TELEORMAN, SECTOR CADASTRAL 4

SCARA 1:2000, SISTEM DE PROIECTIE STEREO 70

SPRE PUBLICARE




LEGENDA

- Limita U.A.T. 
- Limita sector cadastral 
- Numar sector cadastral 
- Limite tarlale si cvartale 
- Numar tarlale si cvartale 
- Limita imobil 
- Numar imobil 7700
- Numar plansa 1


UAT MAGURA

UAT VITĂNEȘTI

Schita cu dispunerea sectoarelor cadastrale

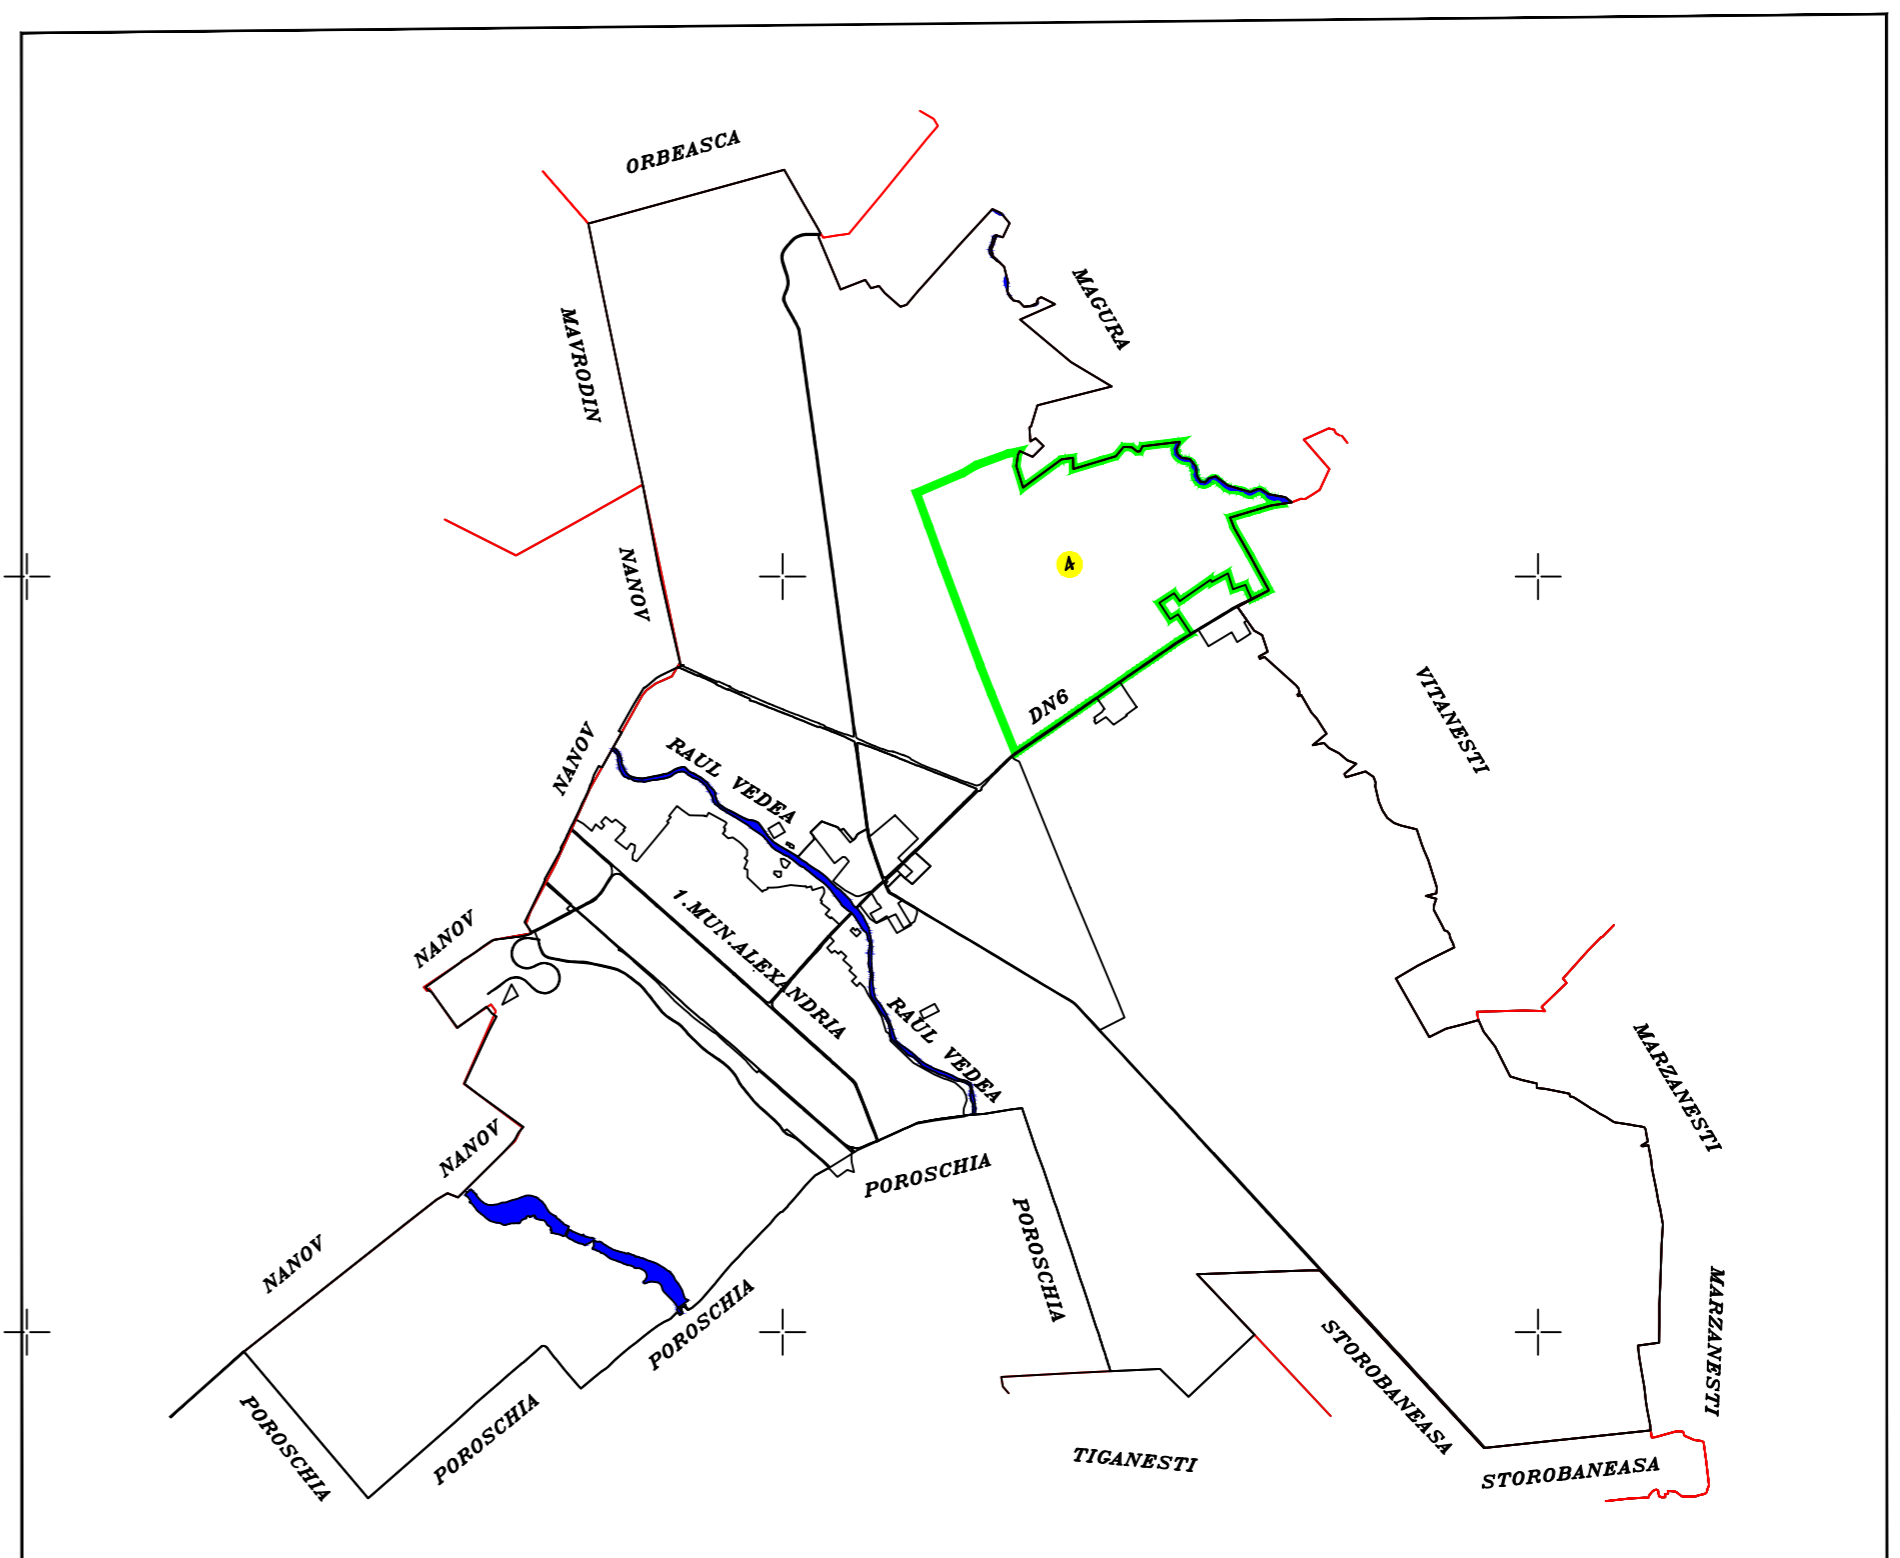

Schita de asamblare a planselor

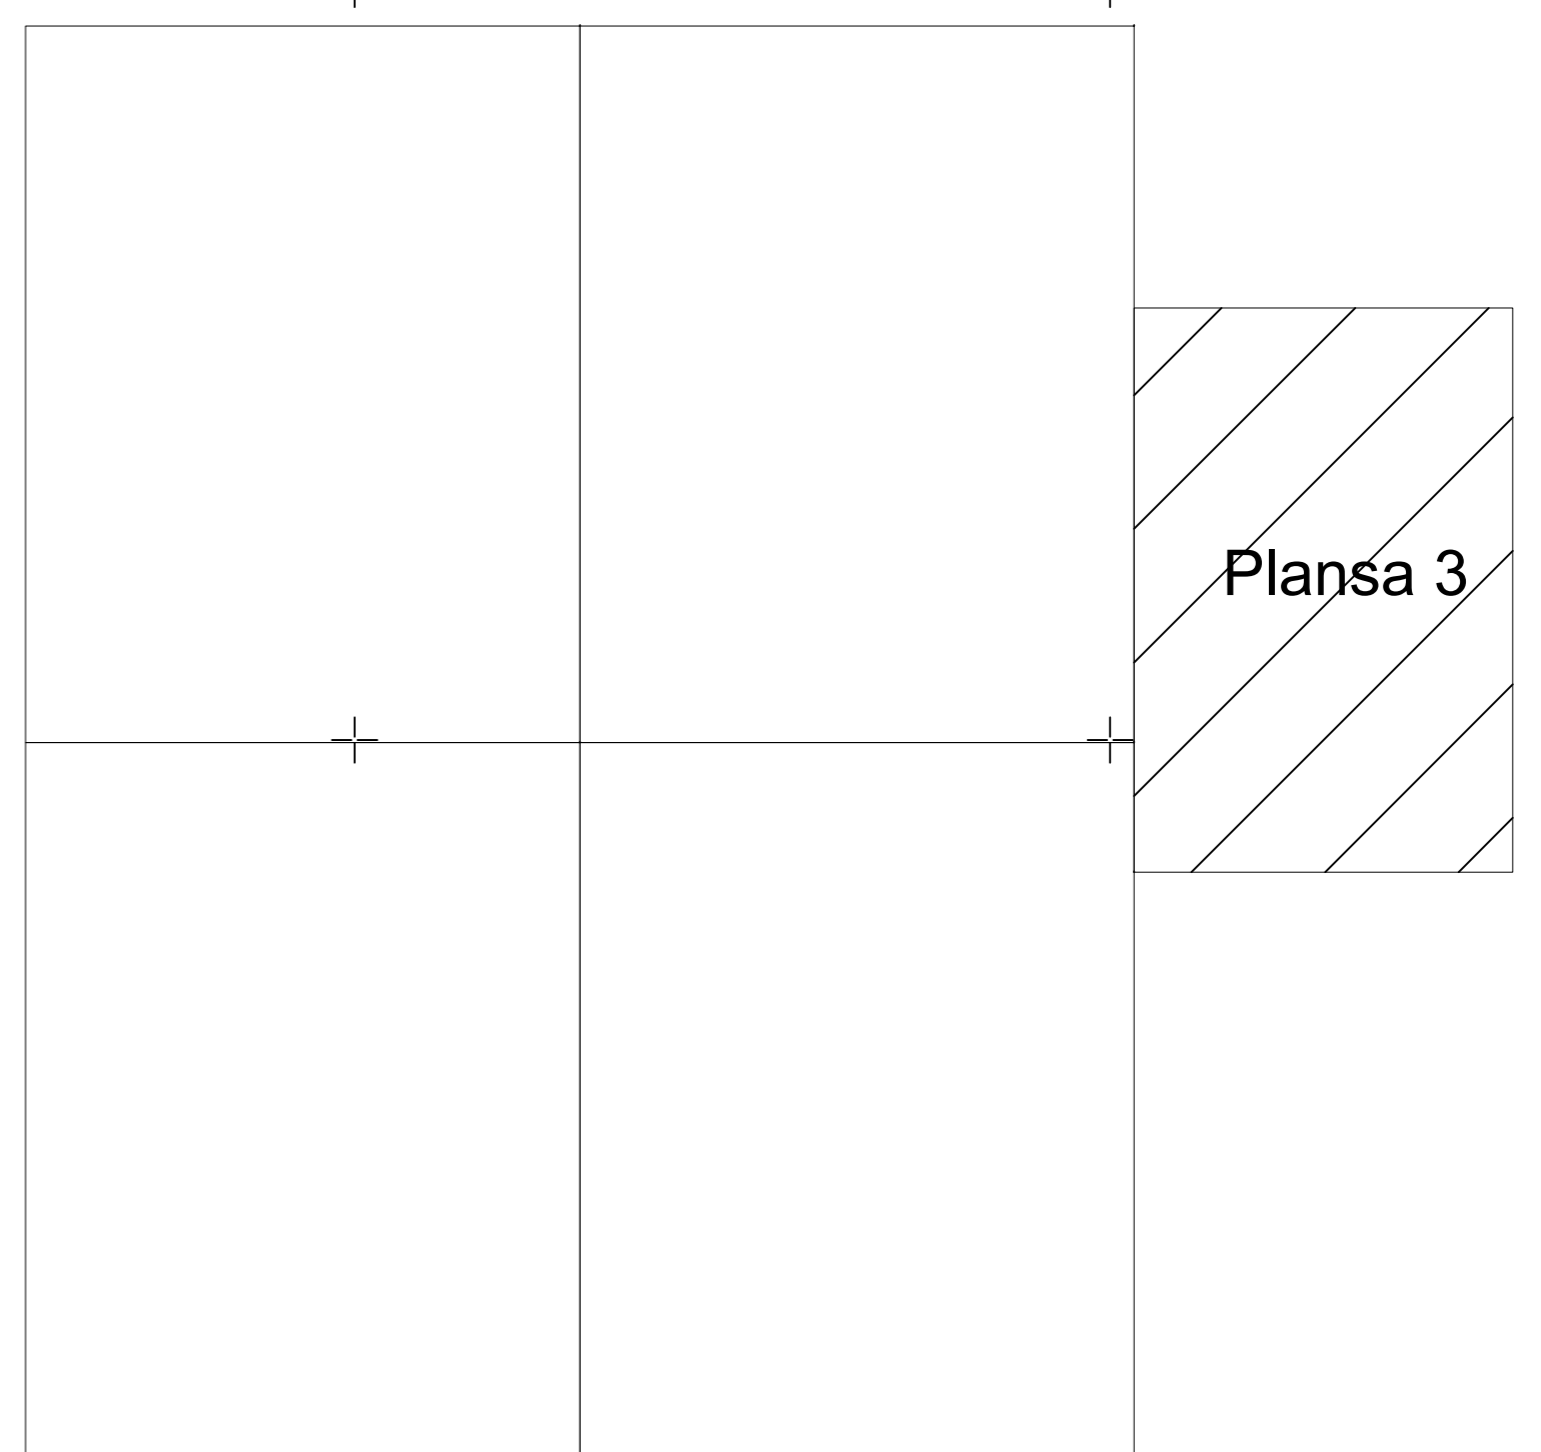

SECTOR CADASTRAL 5

UAT VITĂNEȘTI

EXECUTANT:
SC MB GROUP IMPEX SRL
DATA: 11.05.2022

