










LEGENDA

- Limita U.A.T. 
- Limita sector cadastral 
- Numar sector cadastral 
- Limite tarlale si cvartale 
- Numar tarlale si cvartale 
- Limita imobil 
- Numar imobil 
- Numar plansa 

7700
1

SPRE PUBLICARE

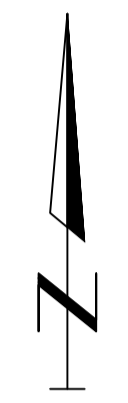


PLAN CADASTRAL


U.A.T. ALEXANDRIA, JUD TELEORMAN, SECTOR CADASTRAL 4

SCARA 1:2000, SISTEM DE PROIECTIE STEREO 70

Schita de asamblare a planselor

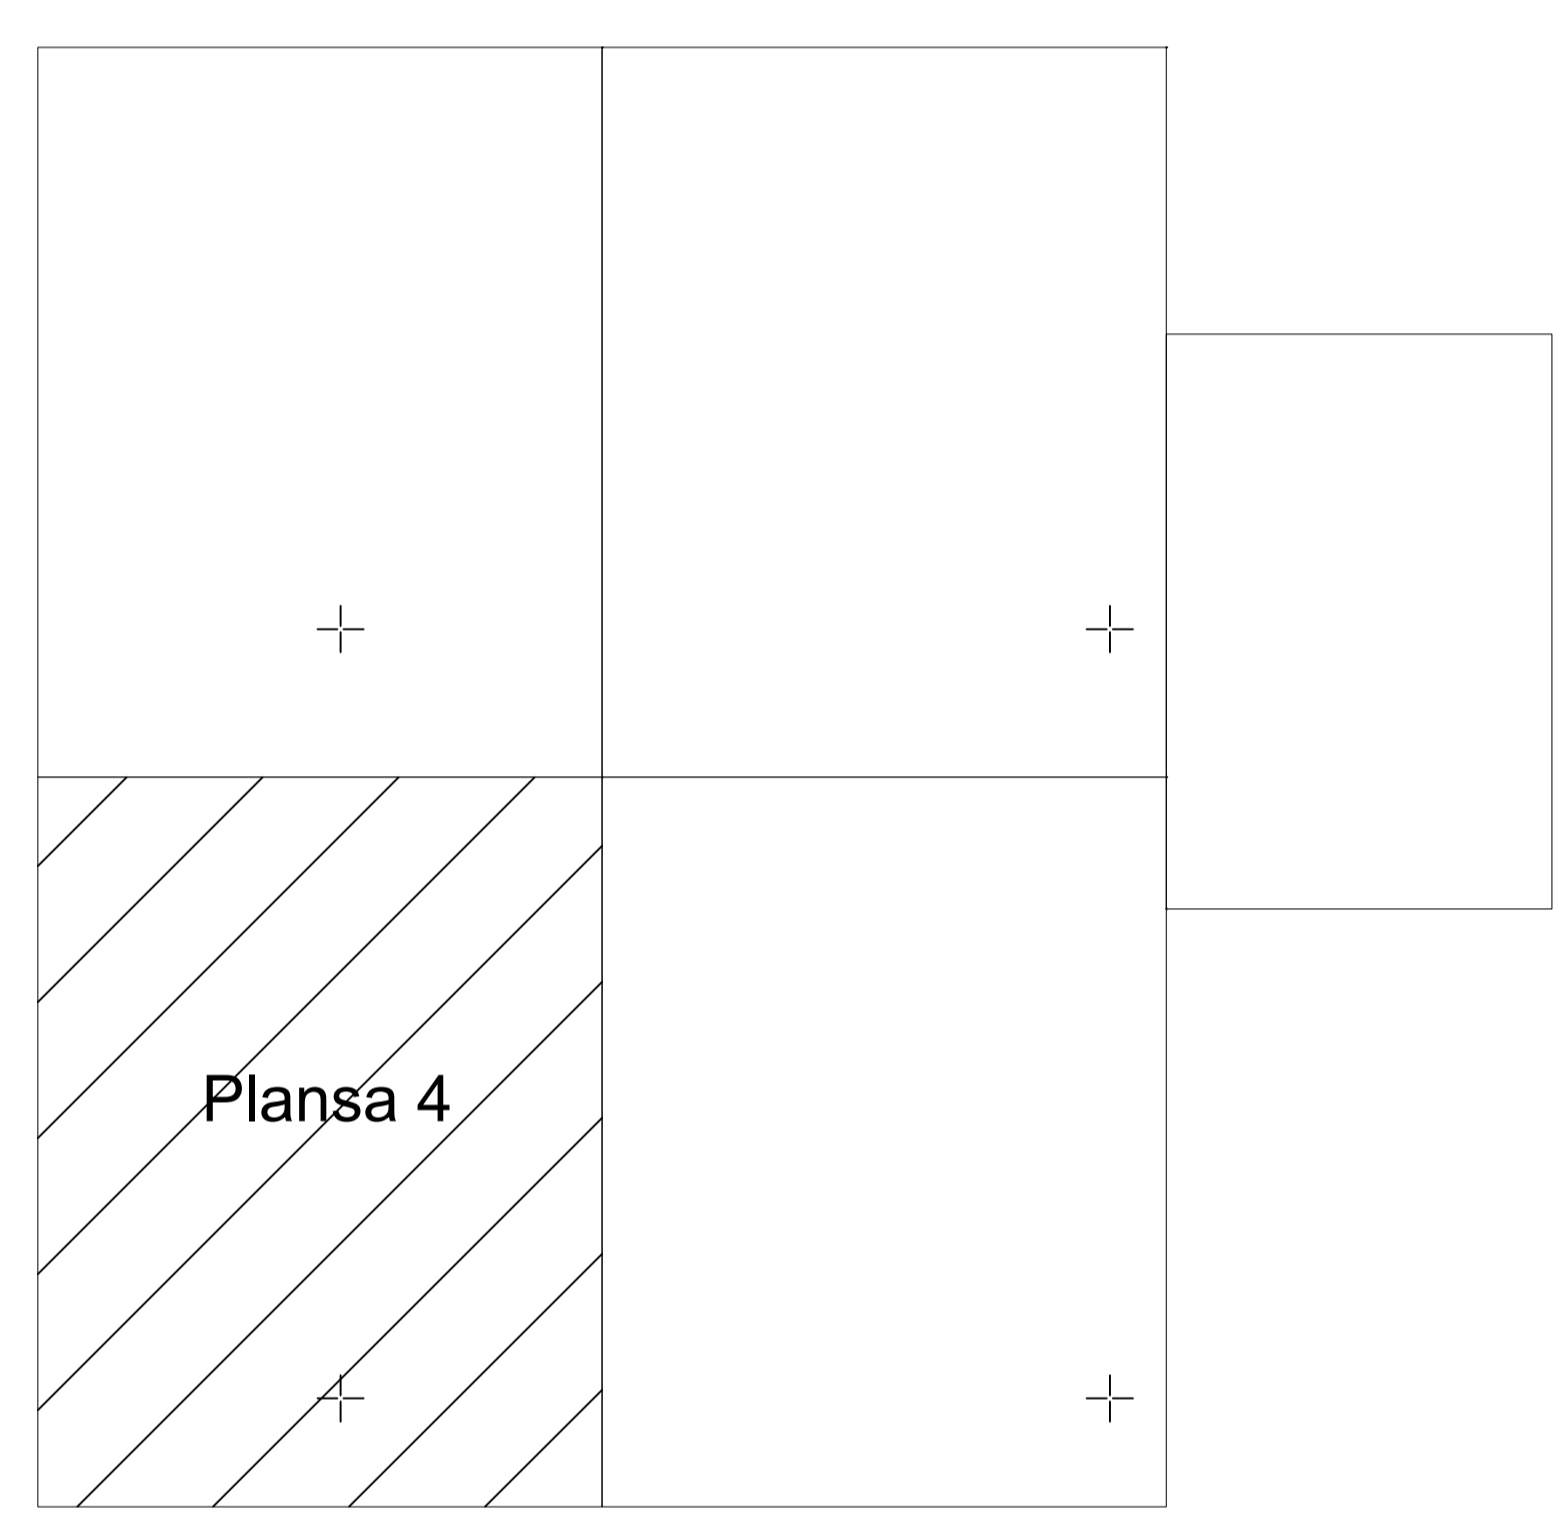

Schita cu dispunerea sectoarelor cadastrale

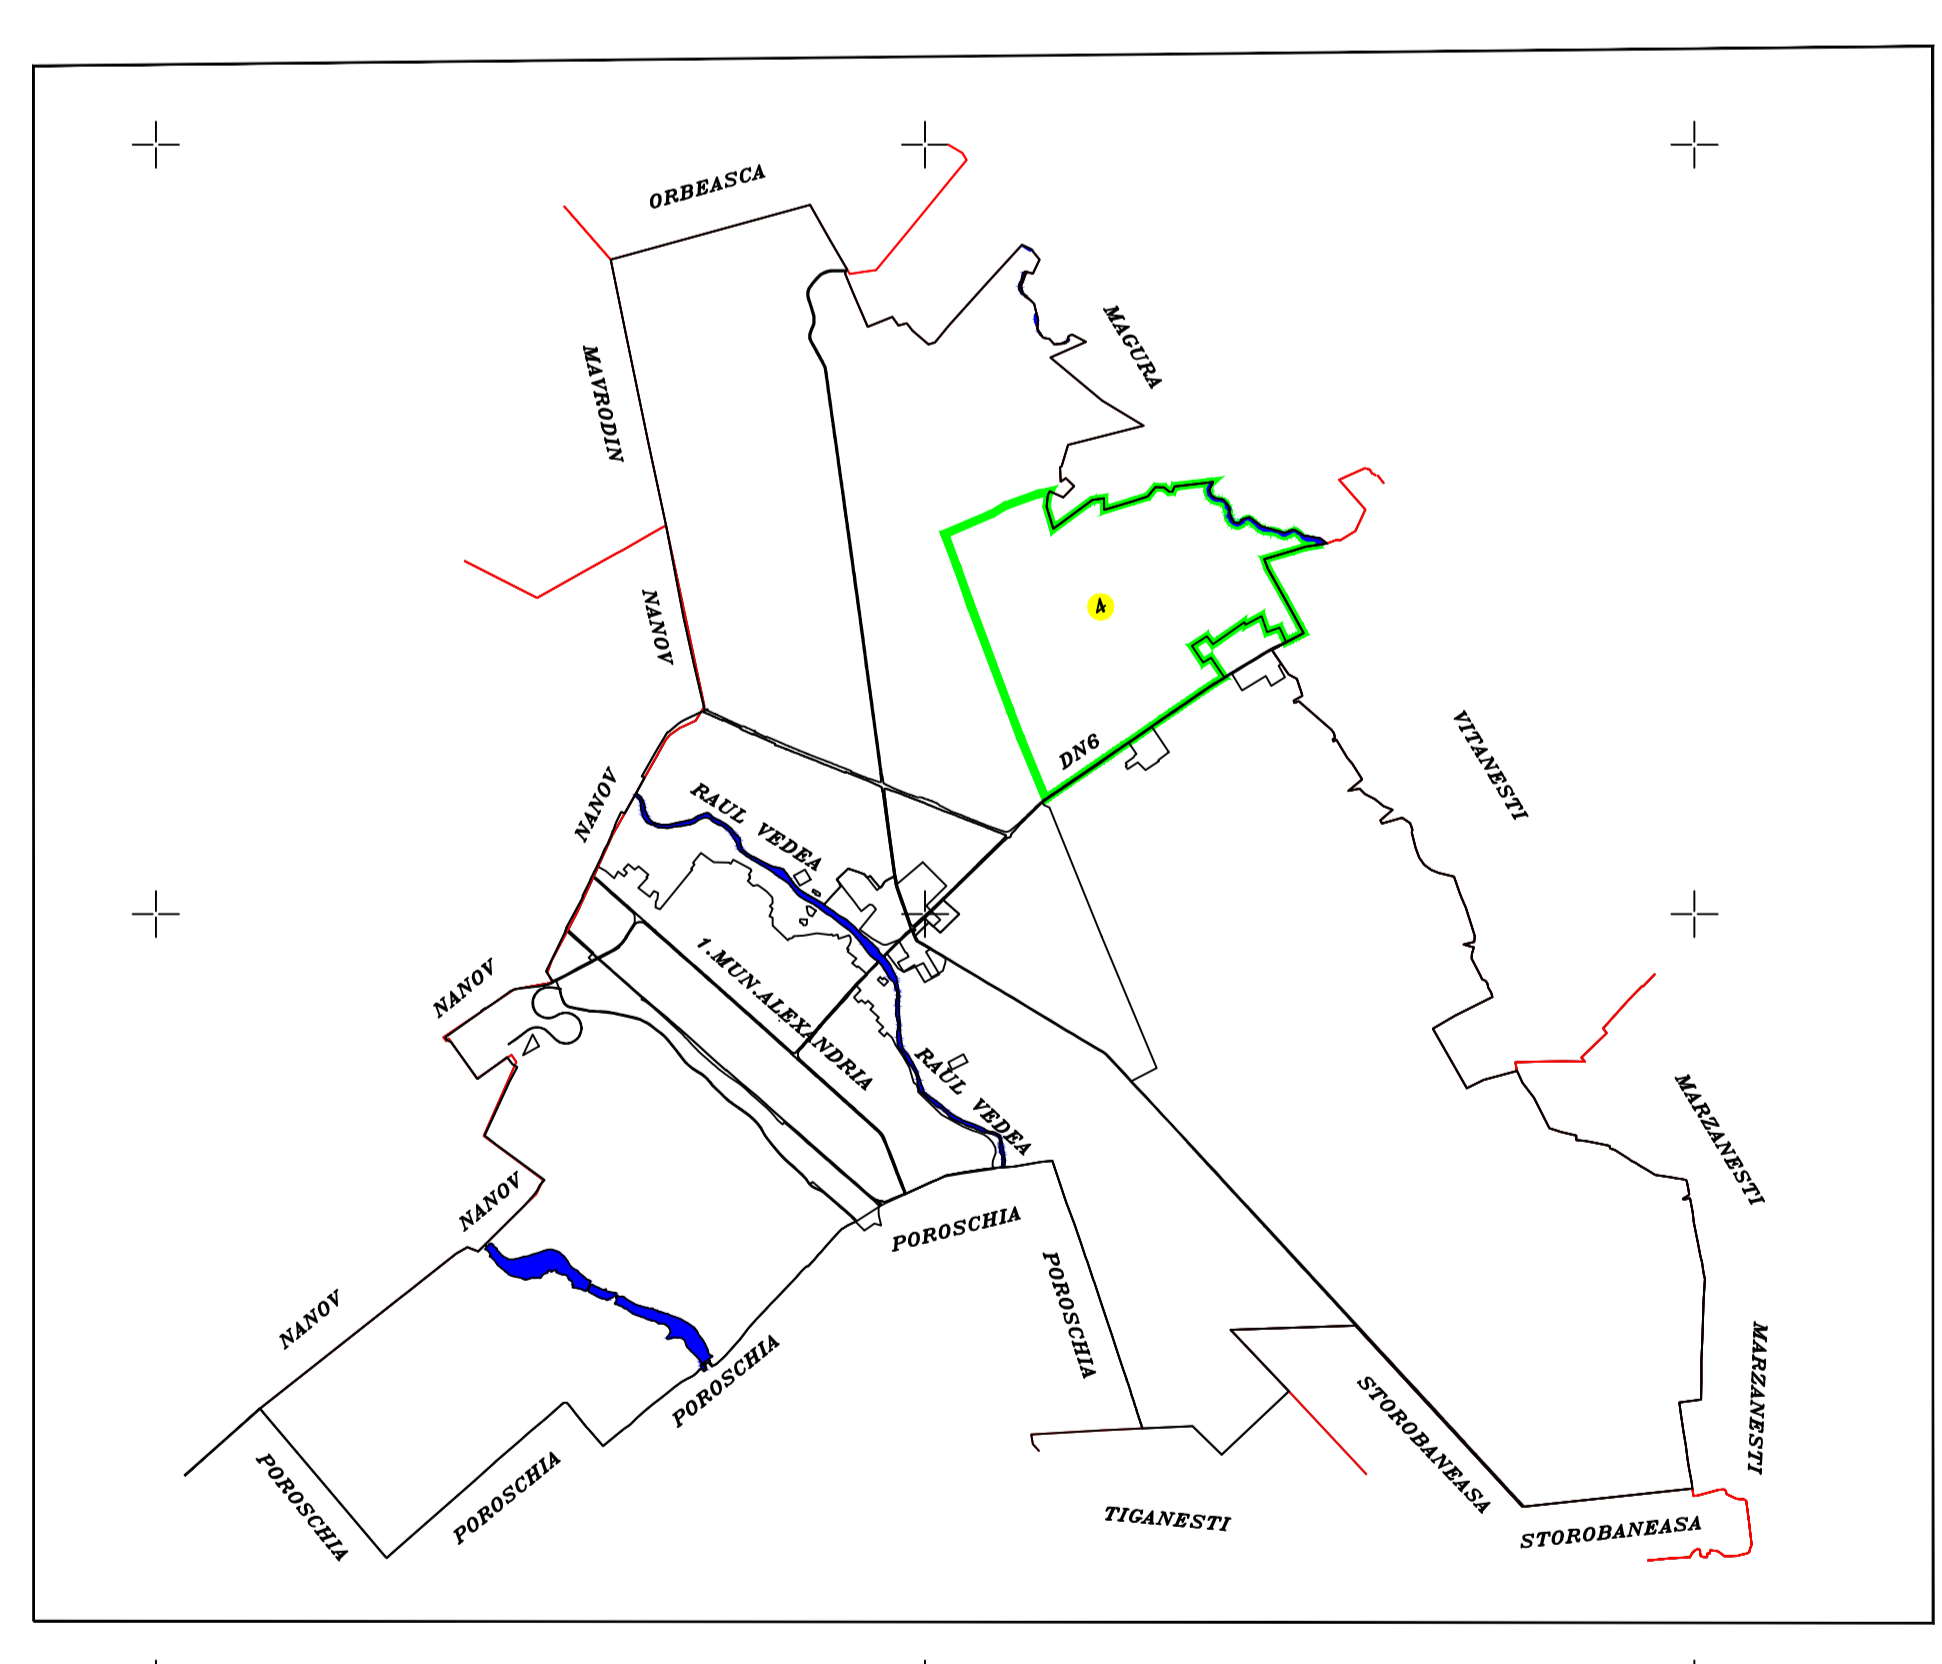

EXECUTANT:
SC MB GROUP IMPEX SRL
DATA: 11.05.2022

CENTURA ALEXANDRIA-BUZESCU

DN6